




Chambres Telecom série LC

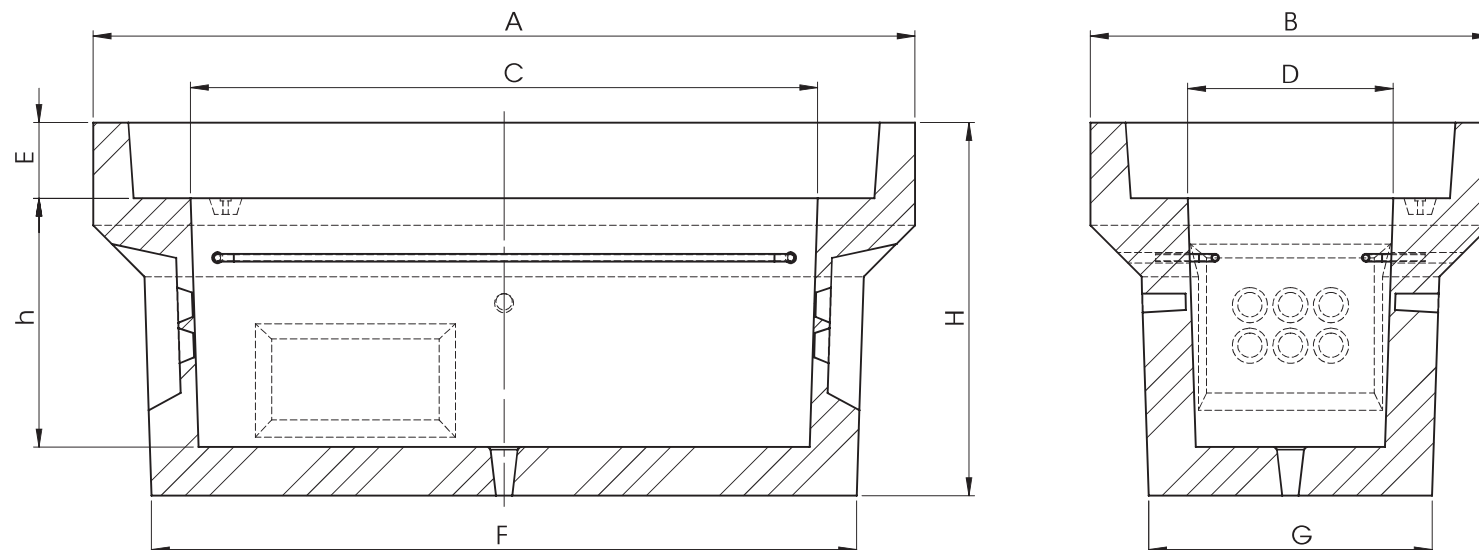

Désignation	Code	A mm	B mm	C mm	D mm	E mm	F mm	G mm	H mm	h mm	Masque petit piedroit	Masque grand piedroit	Manutention	Masse totale en kg
Chambre L1C	CHL1CNFTEL	880	740	520	380	140	664	524	690	460	310 x 250 pré-trous D42/45	310 x 150	2 ancrs 1,3T	366
Chambre L2C	CHL2CNFTEL	1520	740	1160	380	140	1304	524	690	460	310 x 250 pré-trous D42/45	310 x 150	2 ancrs 1,3T	623
Chambre L3C	CHL3CNFTEL	1740	880	1380	520	140	1524	664	690	460	390 x 250 pré-trous D42/45	310 x 150	2 ancrs 1,3T	791

Accessoires

- 2 supports équerres
voir détails en page 72